


THREADED TERMINAL – HORIZONTAL TERMINATION ON WOOD POST
(DETAILS TYPICAL FOR 1/8", 3/16" & 1/4" CABLE)

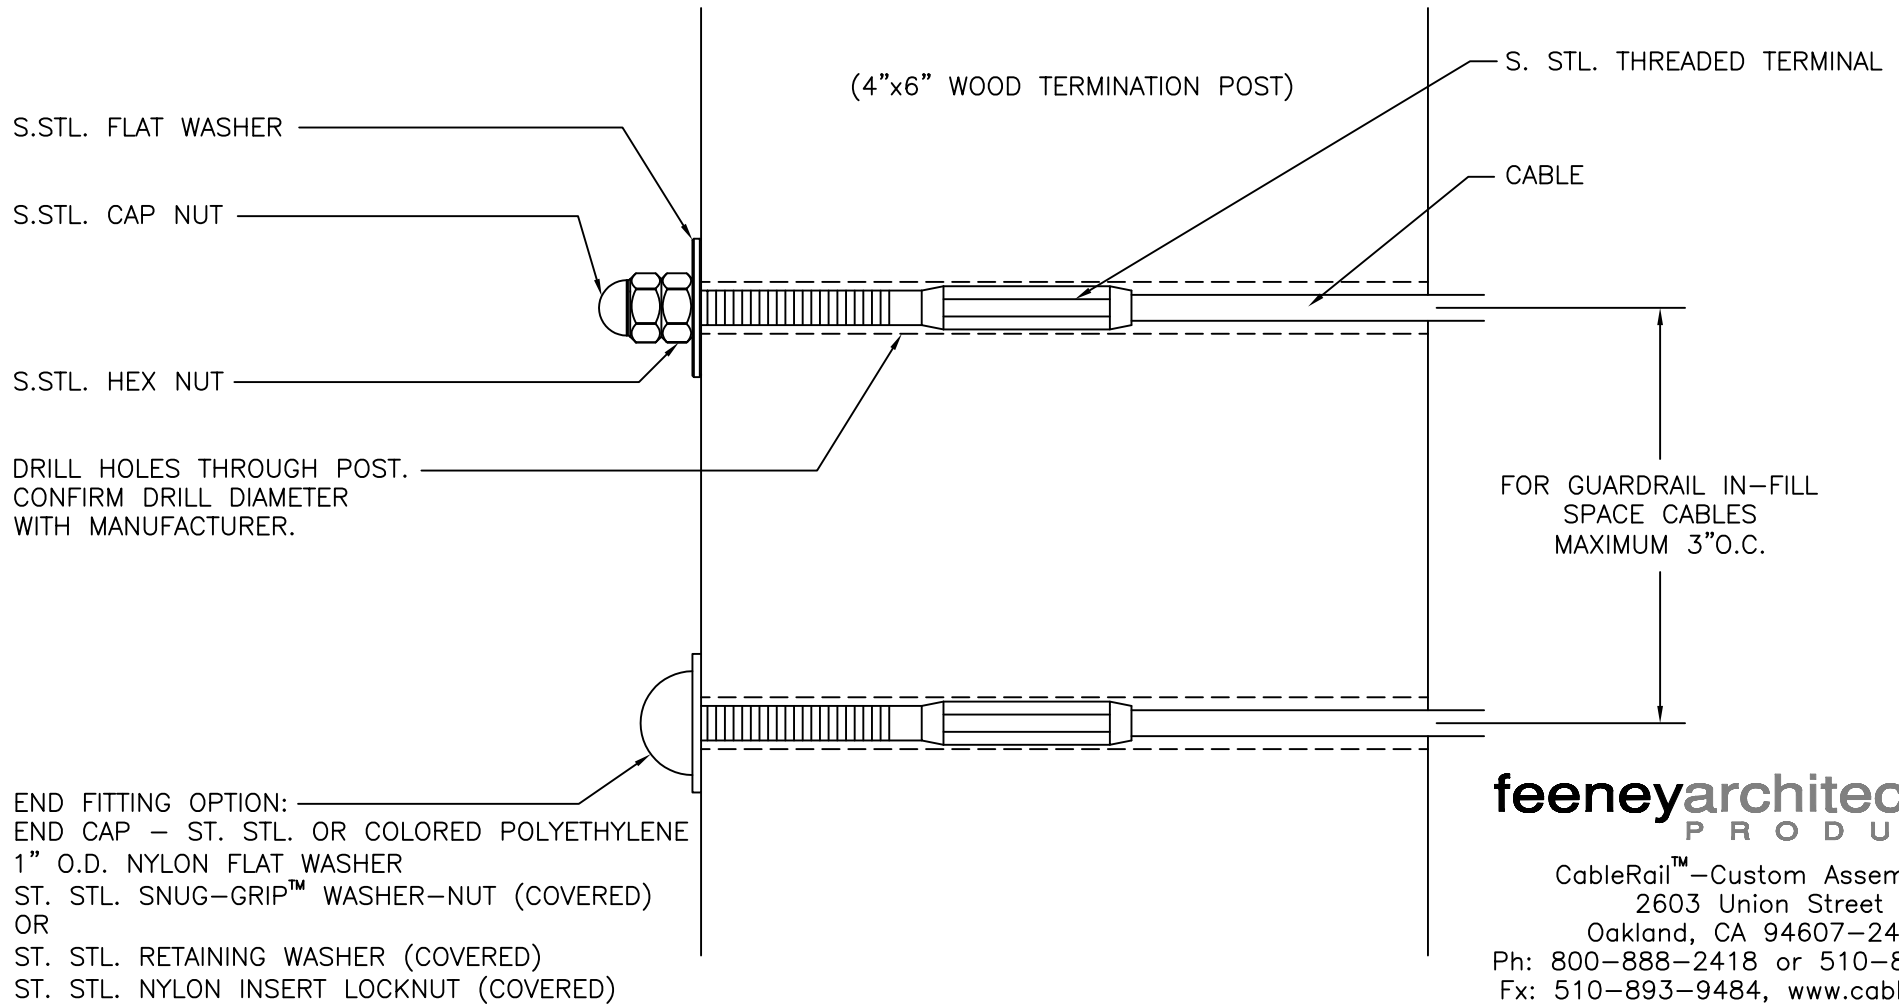

feeneyarchitectural
PRODUCTS

CableRail™ – Custom Assemblies
2603 Union Street
Oakland, CA 94607-2423
Ph: 800-888-2418 or 510-893-9473
Fx: 510-893-9484, www.cablerail.com