

THREADED TERMINAL: STEEL PIPE POST WITH ANGLED TERMINATION – STAIRS

NOTE: DETAIL IS TYPICAL FOR 1/8", 3/16" AND
1/4" DIAMETER STANDARD CABLERAIL™ ASSEMBLIES.

END FITTINGS:

END CAP, COLORED POLYETHYLENE (STANDARD)
OR ST. STL. (OPTIONAL)

ST. STL. SNUG-GRIP™ WASHER-NUT (COVERED)


ST. STL. BEVELED WASHER

1-7/8" O.D. x 1-1/2" I.D. MIN.
EXTRA STRONG STEEL PIPE OR
OTHER TYPE AND SIZE
RECOMMENDED BY
MANUFACTURER OR ENGINEER.

DRILL HOLE THROUGH POST
AT STAIR SLOPE ANGLE.
CONFIRM DRILL DIAMETER
WITH MANUFACTURER.

STAINLESS STEEL
THREADED TERMINAL

∅ CABLE

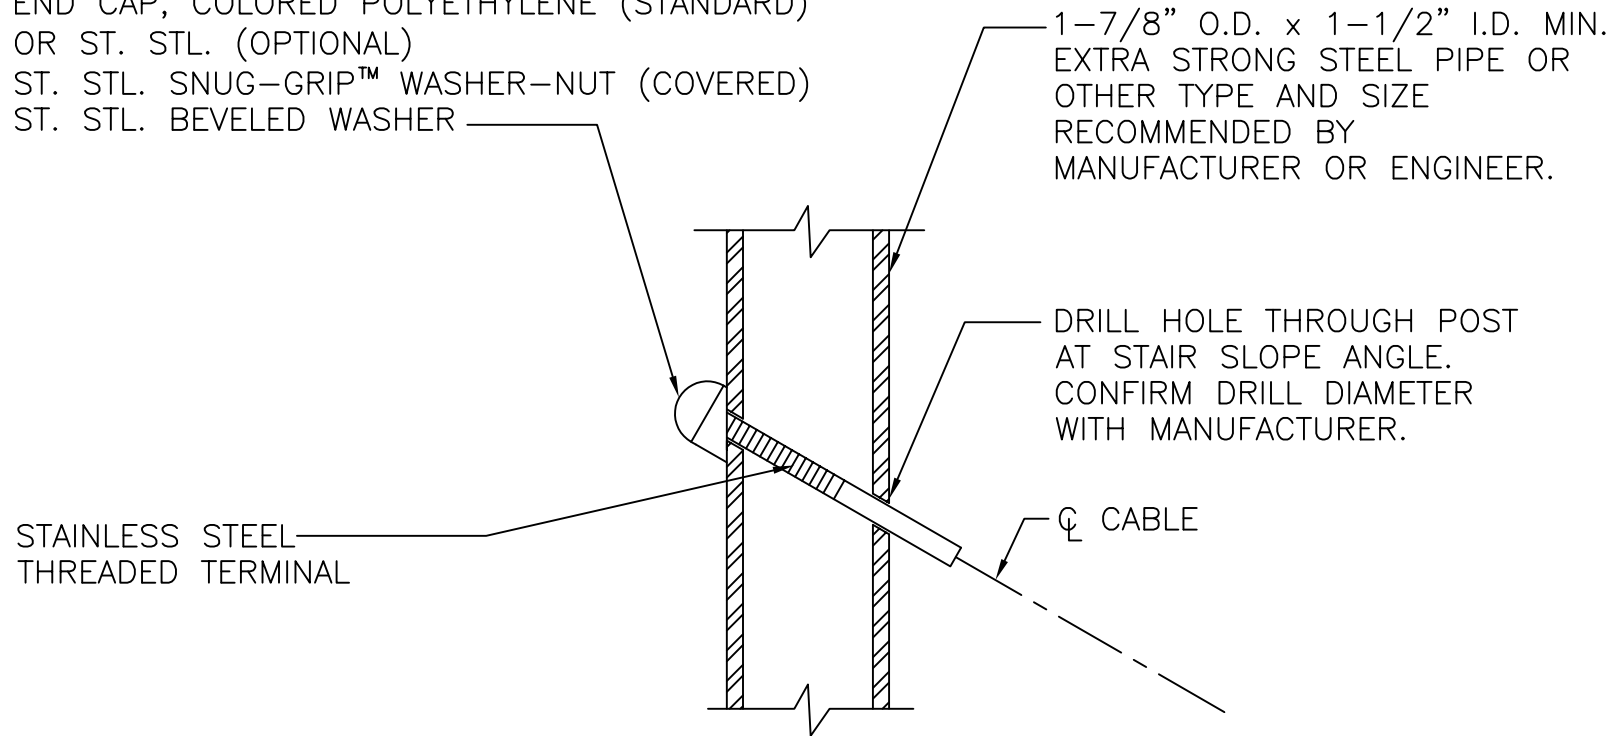

feeneyarchitectural
P R O D U C T S

CableRail™ –Standard Assemblies
2603 Union Street

Oakland, CA 94607-2423

Ph: 800-888-2418 or 510-893-9473

Fx: 510-893-9484, www.cablerail.com