


CORNERS: DOUBLE WOOD POSTS WITH
CABLES RUNNING CONTINUOUSLY.

DWG # WD DBL CORNER REV 3
DATE 11/07

NOTE: DETAIL IS TYPICAL FOR BOTH 1/8" AND 3/16"
DIAMETER STANDARD CABLERAIL™ ASSEMBLIES.

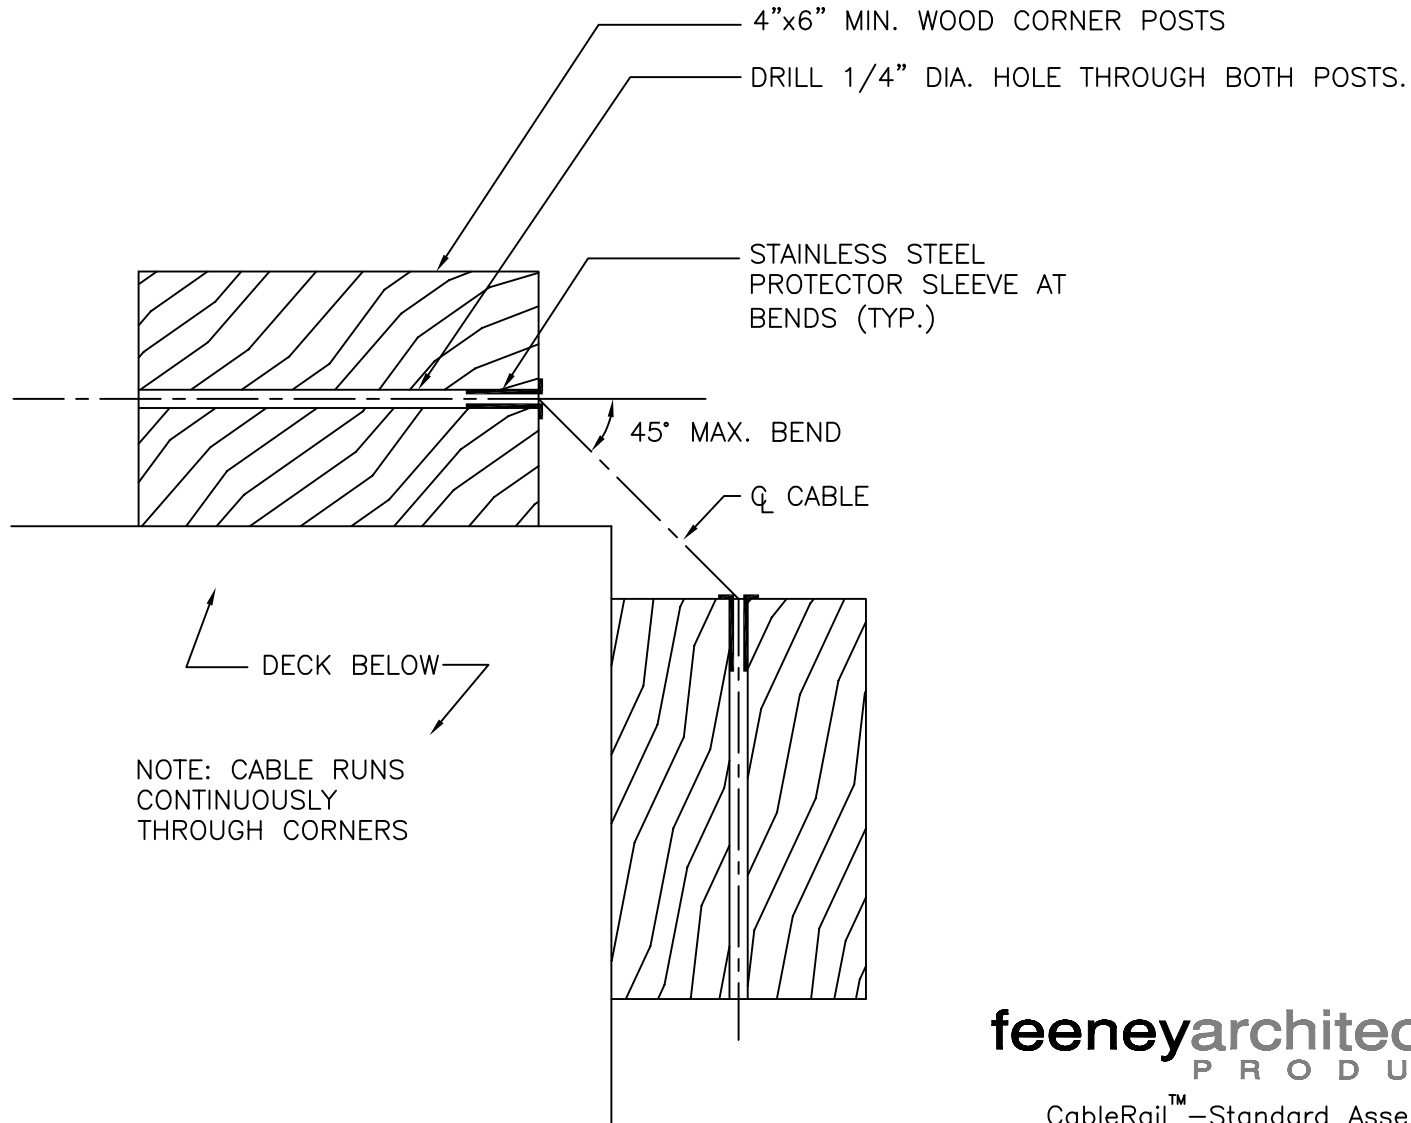

feeneyarchitectural
PRODUCTS

CableRail™—Standard Assemblies
2603 Union Street
Oakland, CA 94607-2423
Ph: 800-888-2418 or 510-893-9473
Fx: 510-893-9484, www.cablerail.com