


QUICK-CONNECT-SS™: WOOD POST TERMINATION

DWG # WD QCSS CAP REV 2  
DATE 11/07

NOTE: DETAIL IS TYPICAL FOR BOTH 1/8" AND 3/16"  
DIAMETER STANDARD CABLERAIL™ ASSEMBLIES.

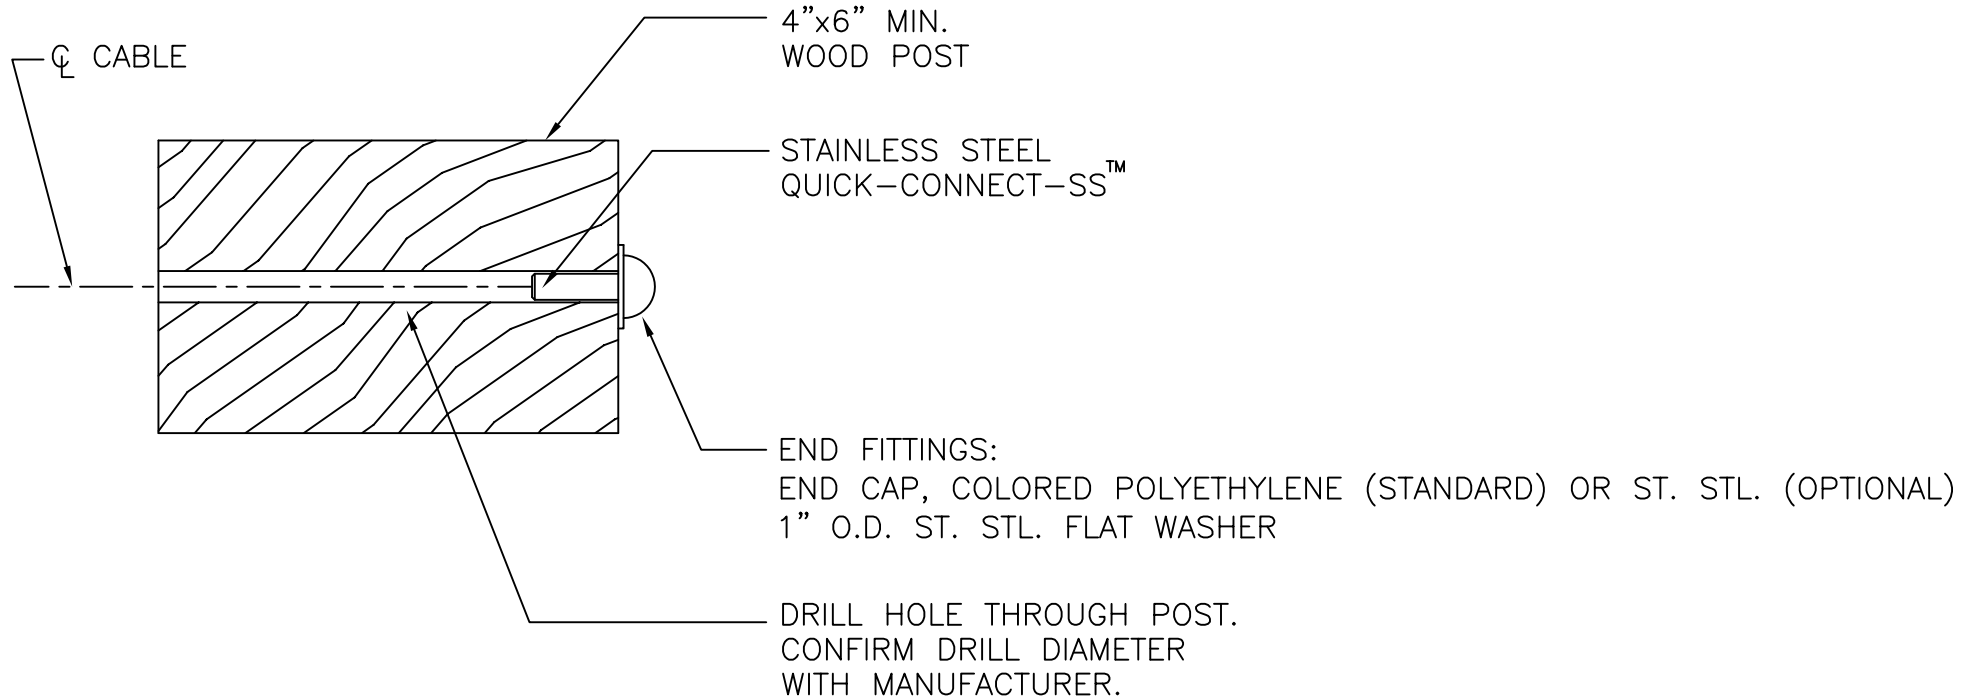

**feeneyarchitectural**  
P R O D U C T S

CableRail™ –Standard Assemblies  
2603 Union Street  
Oakland, CA 94607-2423

Ph: 800-888-2418 or 510-893-9473  
Fx: 510-893-9484, [www.cablerail.com](http://www.cablerail.com)