


THREADED TERMINAL: WOOD POST WITH ANGLED TERMINATION – STAIRS

DWG # WD STAIR TT CAP REV 4
DATE 11/07

NOTE: DETAIL IS TYPICAL FOR BOTH 1/8" AND 3/16"
DIAMETER STANDARD CABLERAIL™ ASSEMBLIES.

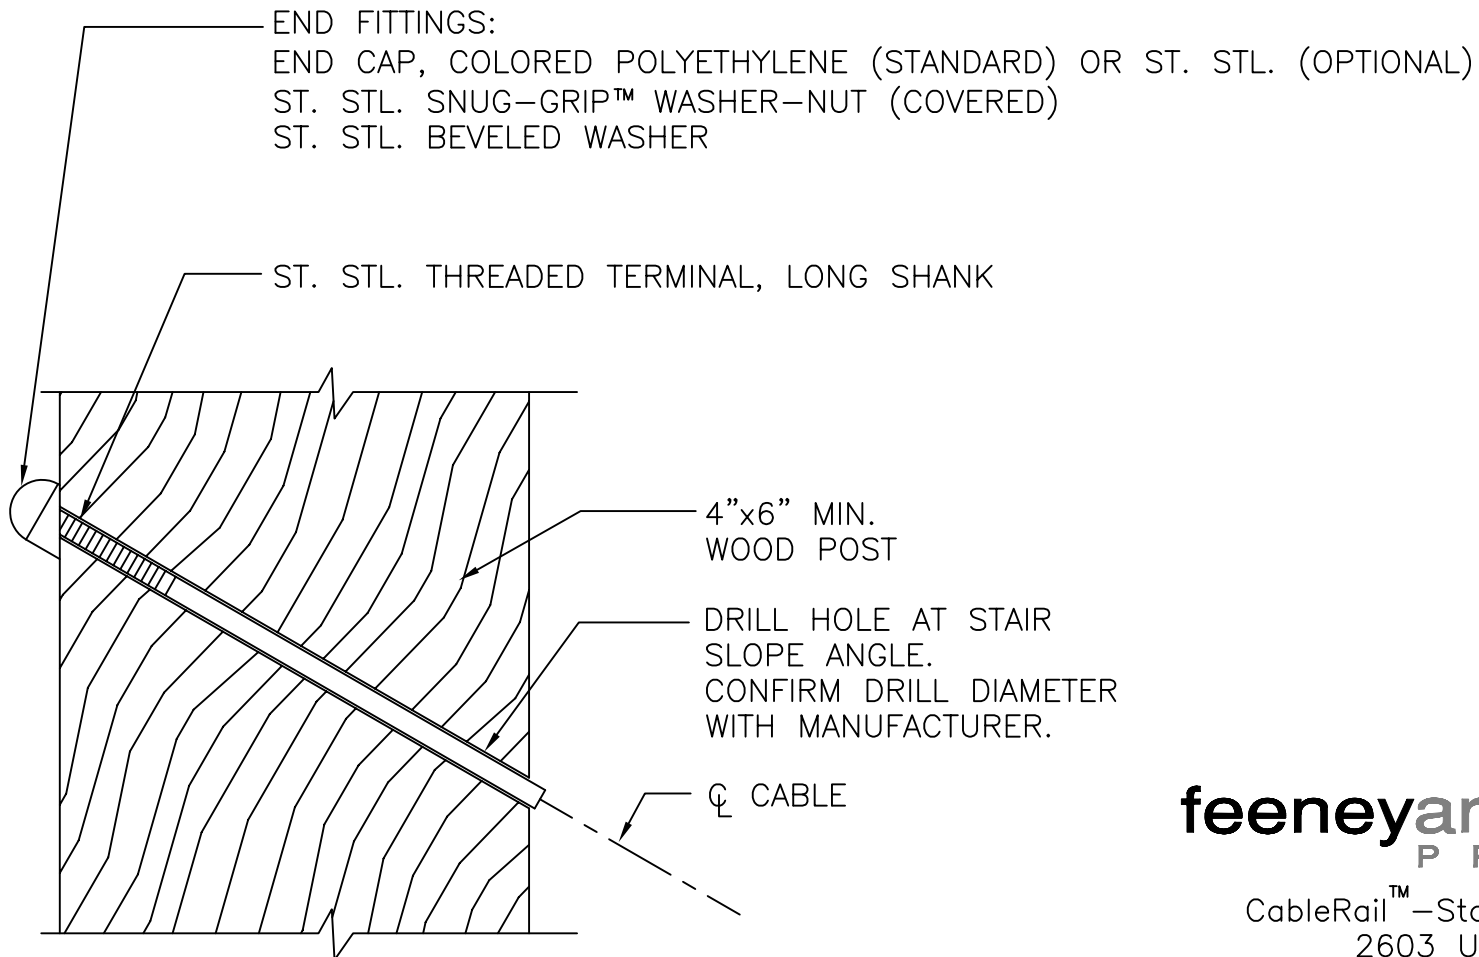

feeneyarchitectural
PRODUCTS

CableRail™ – Standard Assemblies
2603 Union Street
Oakland, CA 94607-2423
Ph: 800-888-2418 or 510-893-9473
Fx: 510-893-9484, www.cablerail.com